


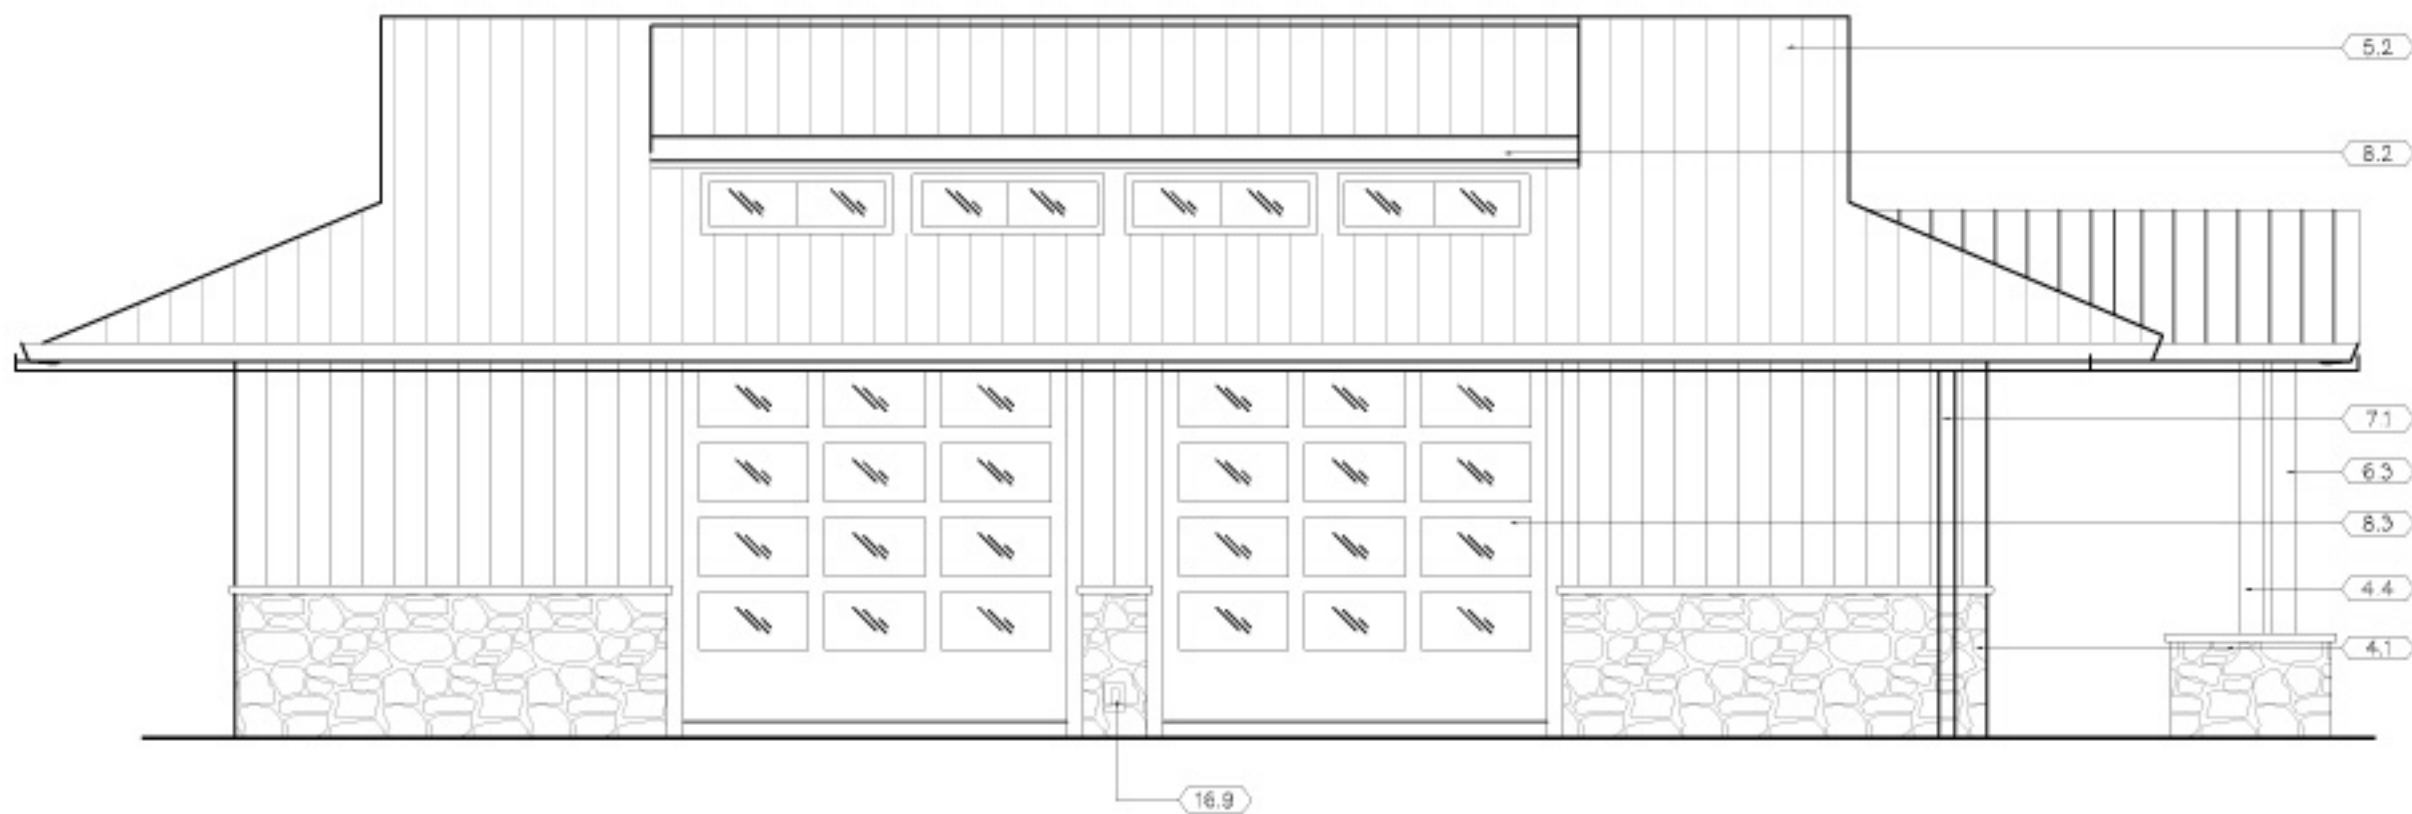


ELEVATION - A

SCALE: 1/4" = 1'-0"



D ELEVATION - D

SCALE: 1/4" = 1'-0"

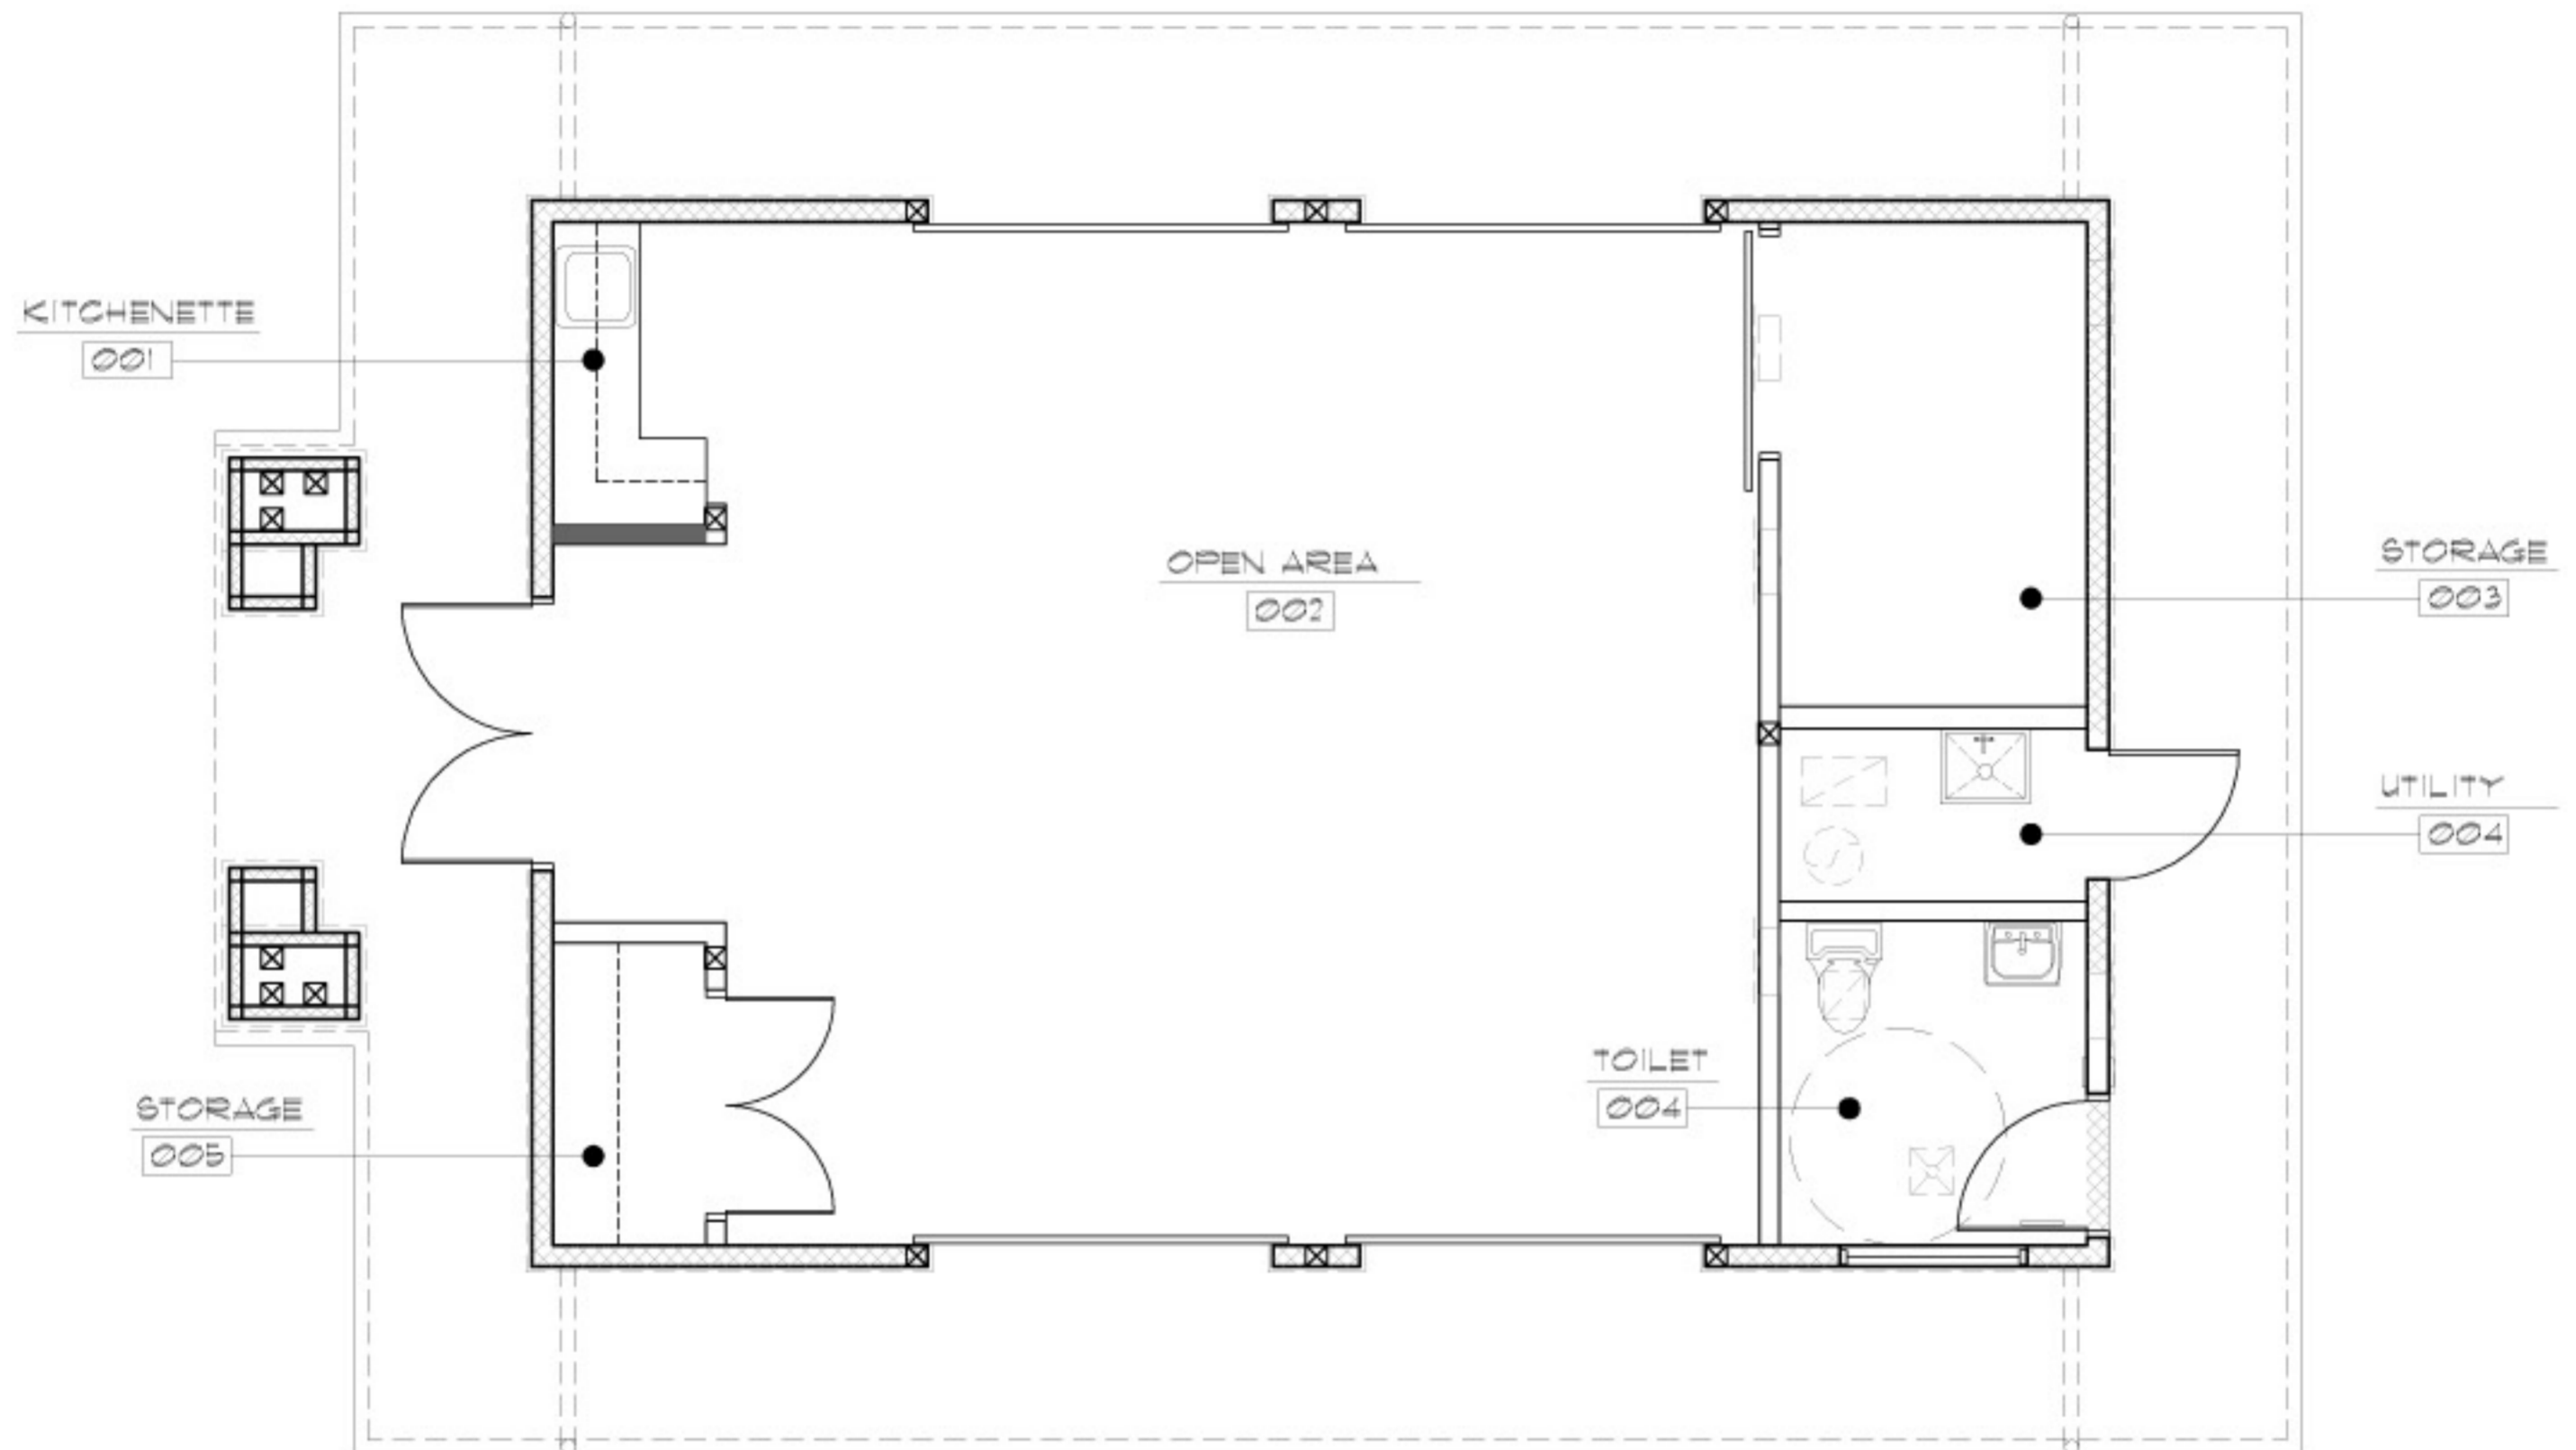

FLOOR PLAN

