


ELEVATION - A

SCALE: 1/4" = 1'-0"

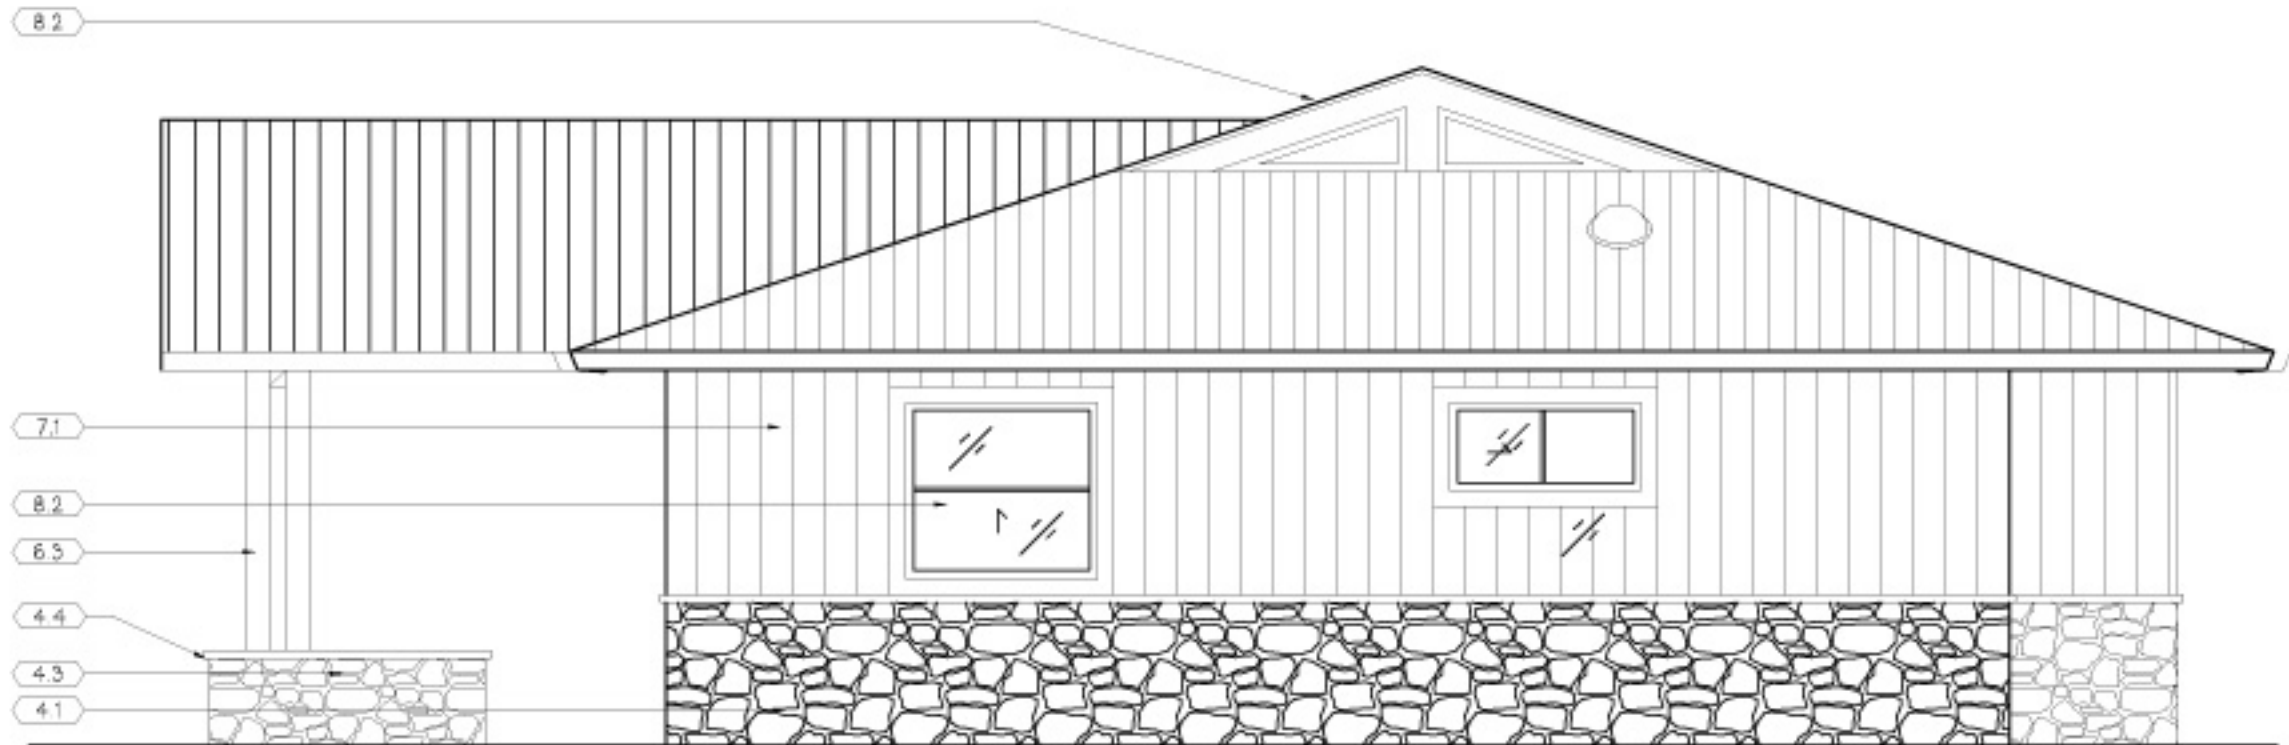

ELEVATION - B

SCALE: 1/4" = 1'-0"

